

SAFETY PAYS



US Army Corps of Engineers Buffalo District

The information depicted on this map was derived from the results of a survey conducted on the date indicated and can only be considered as indicating the general condition at that time. Unless otherwise noted on this map, all depths and soundings are in feet and referred to the International Great Lakes Datum 1985. This drawing was prepared by the Buffalo District Office of the U.S. Army Corps of Engineers, Buffalo District, Buffalo, New York. It is the property of the U.S. Army Corps of Engineers and is loaned to you. It is not to be used for any other purpose without the written consent of the U.S. Army Corps of Engineers. This drawing was prepared using a CAD system. No liability is assumed for any errors or omissions.

Scale: 1" = 200'

Sheet 3 of 4

035-SAN-12

SANDUSKY HARBOR, OHIO

PROJECT CONDITION SOUNDINGS 2003


SCALE: 1" = 200'

Sheet reference number: 035-SAN-12

Sheet 3 of 4

Sheet reference number: 035-SAN-12

Sheet 3 of 4

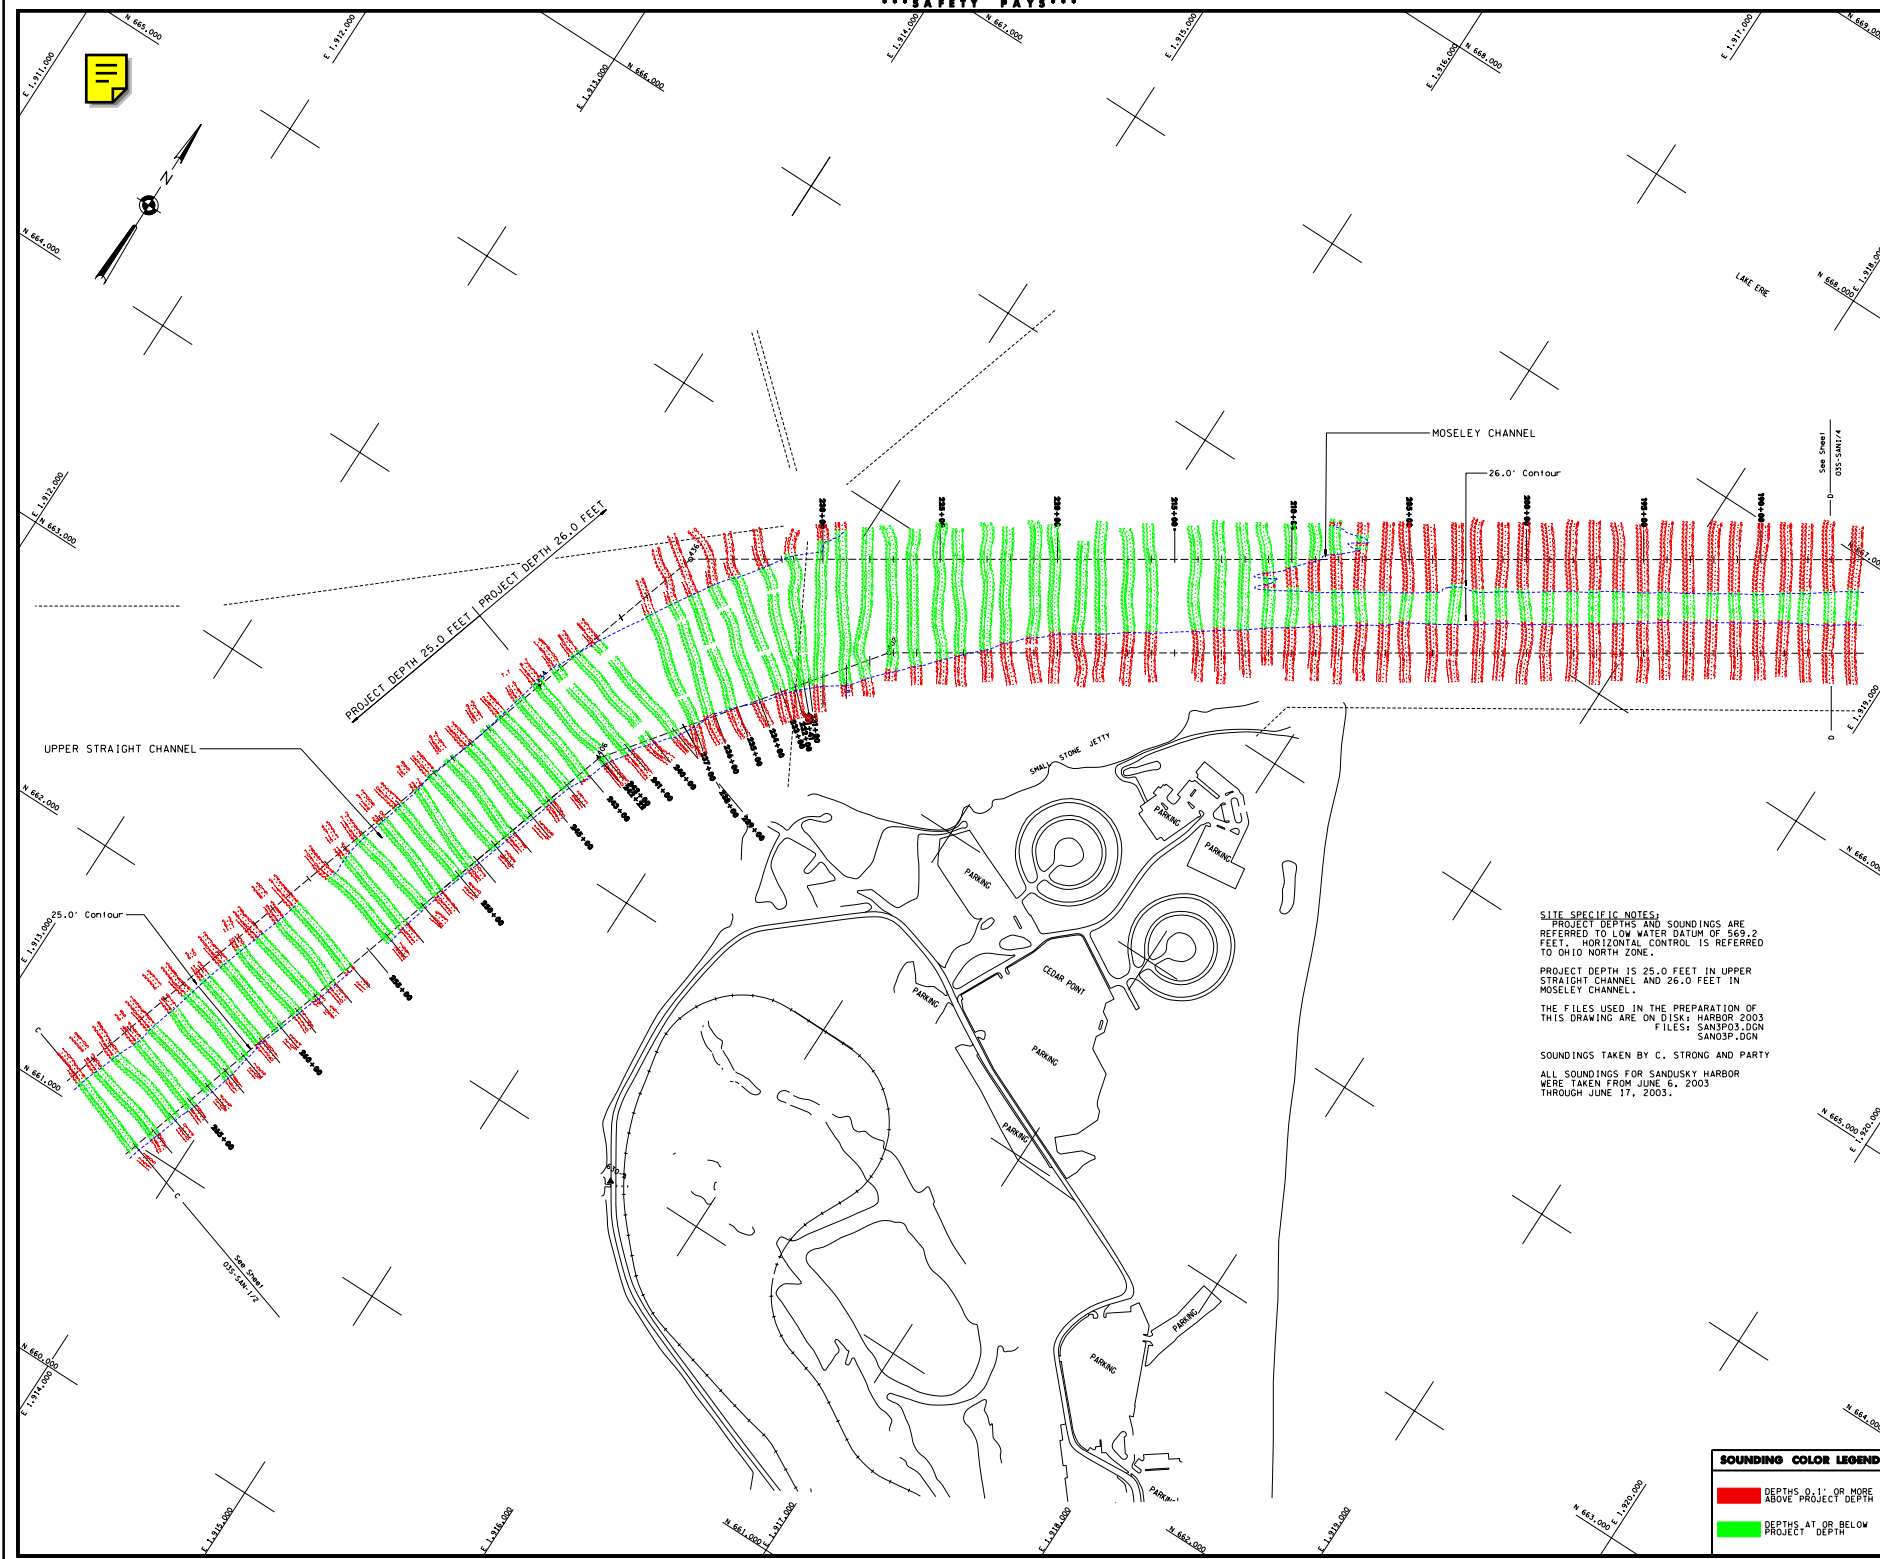

SITE SPECIFIC NOTES:

PROJECT DEPTHS AND SOUNDINGS ARE REFERRED TO LOW WATER DATUM OF 569.2 FEET. HORIZONTAL CONTROL IS REFERRED TO OHIO NORTH ZONE.

PROJECT DEPTH IS 25.0 FEET IN UPPER STRAIGHT CHANNEL AND 26.0 FEET IN MOSELEY CHANNEL.

THE FILES USED IN THE PREPARATION OF THIS DRAWING ARE ON DISK: HARBOR 2003 FILES: SAN303.DGN SAN303.DGN

SOUNDINGS TAKEN BY C. STRONG AND PARTY

ALL SOUNDINGS FOR SANDUSKY HARBOR WERE TAKEN FROM JUNE 6, 2003 THROUGH JUNE 17, 2003.

SOUNDING COLOR LEGEND

DEPTHS 0.1' OR MORE ABOVE PROJECT DEPTH

DEPTHS 0.1' OR MORE BELOW PROJECT DEPTH

SUPPORT VALUE ENGINEERING - IT PAYS